



⊕ SITUATIONSPLAN
Skala 1:400

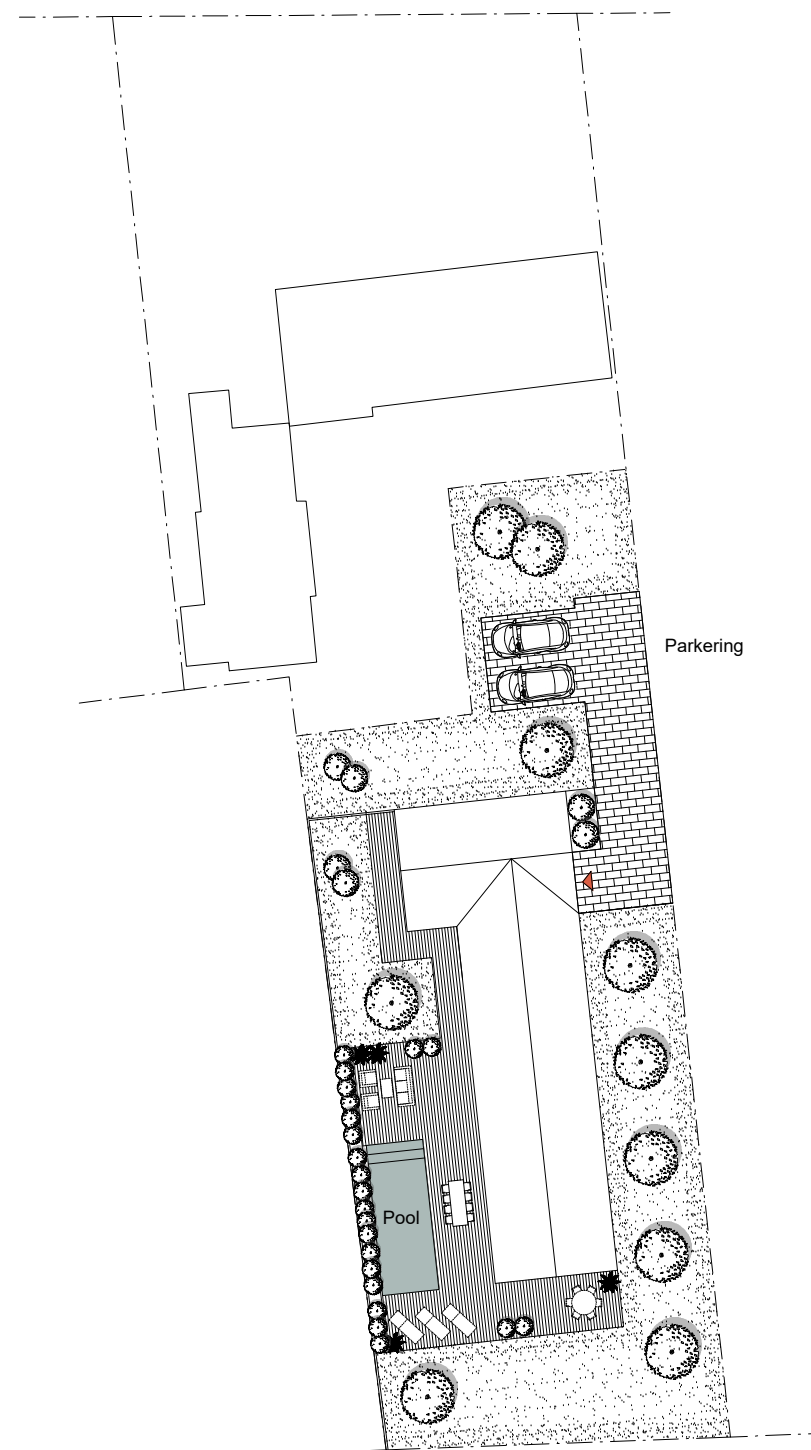

⊕ MARKPLANERING
Skala 1:400

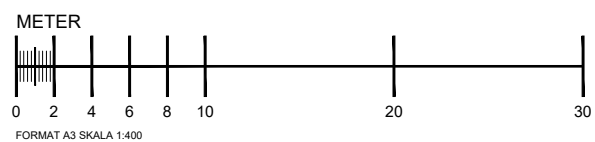

Malmö 2022-03-20
VELLINGE 3:53
Skissförslag | A-001

nesso
ARKITEKTUR

södergatan 26
211 34 malmö
info@nesso.se
www.nesso.se